
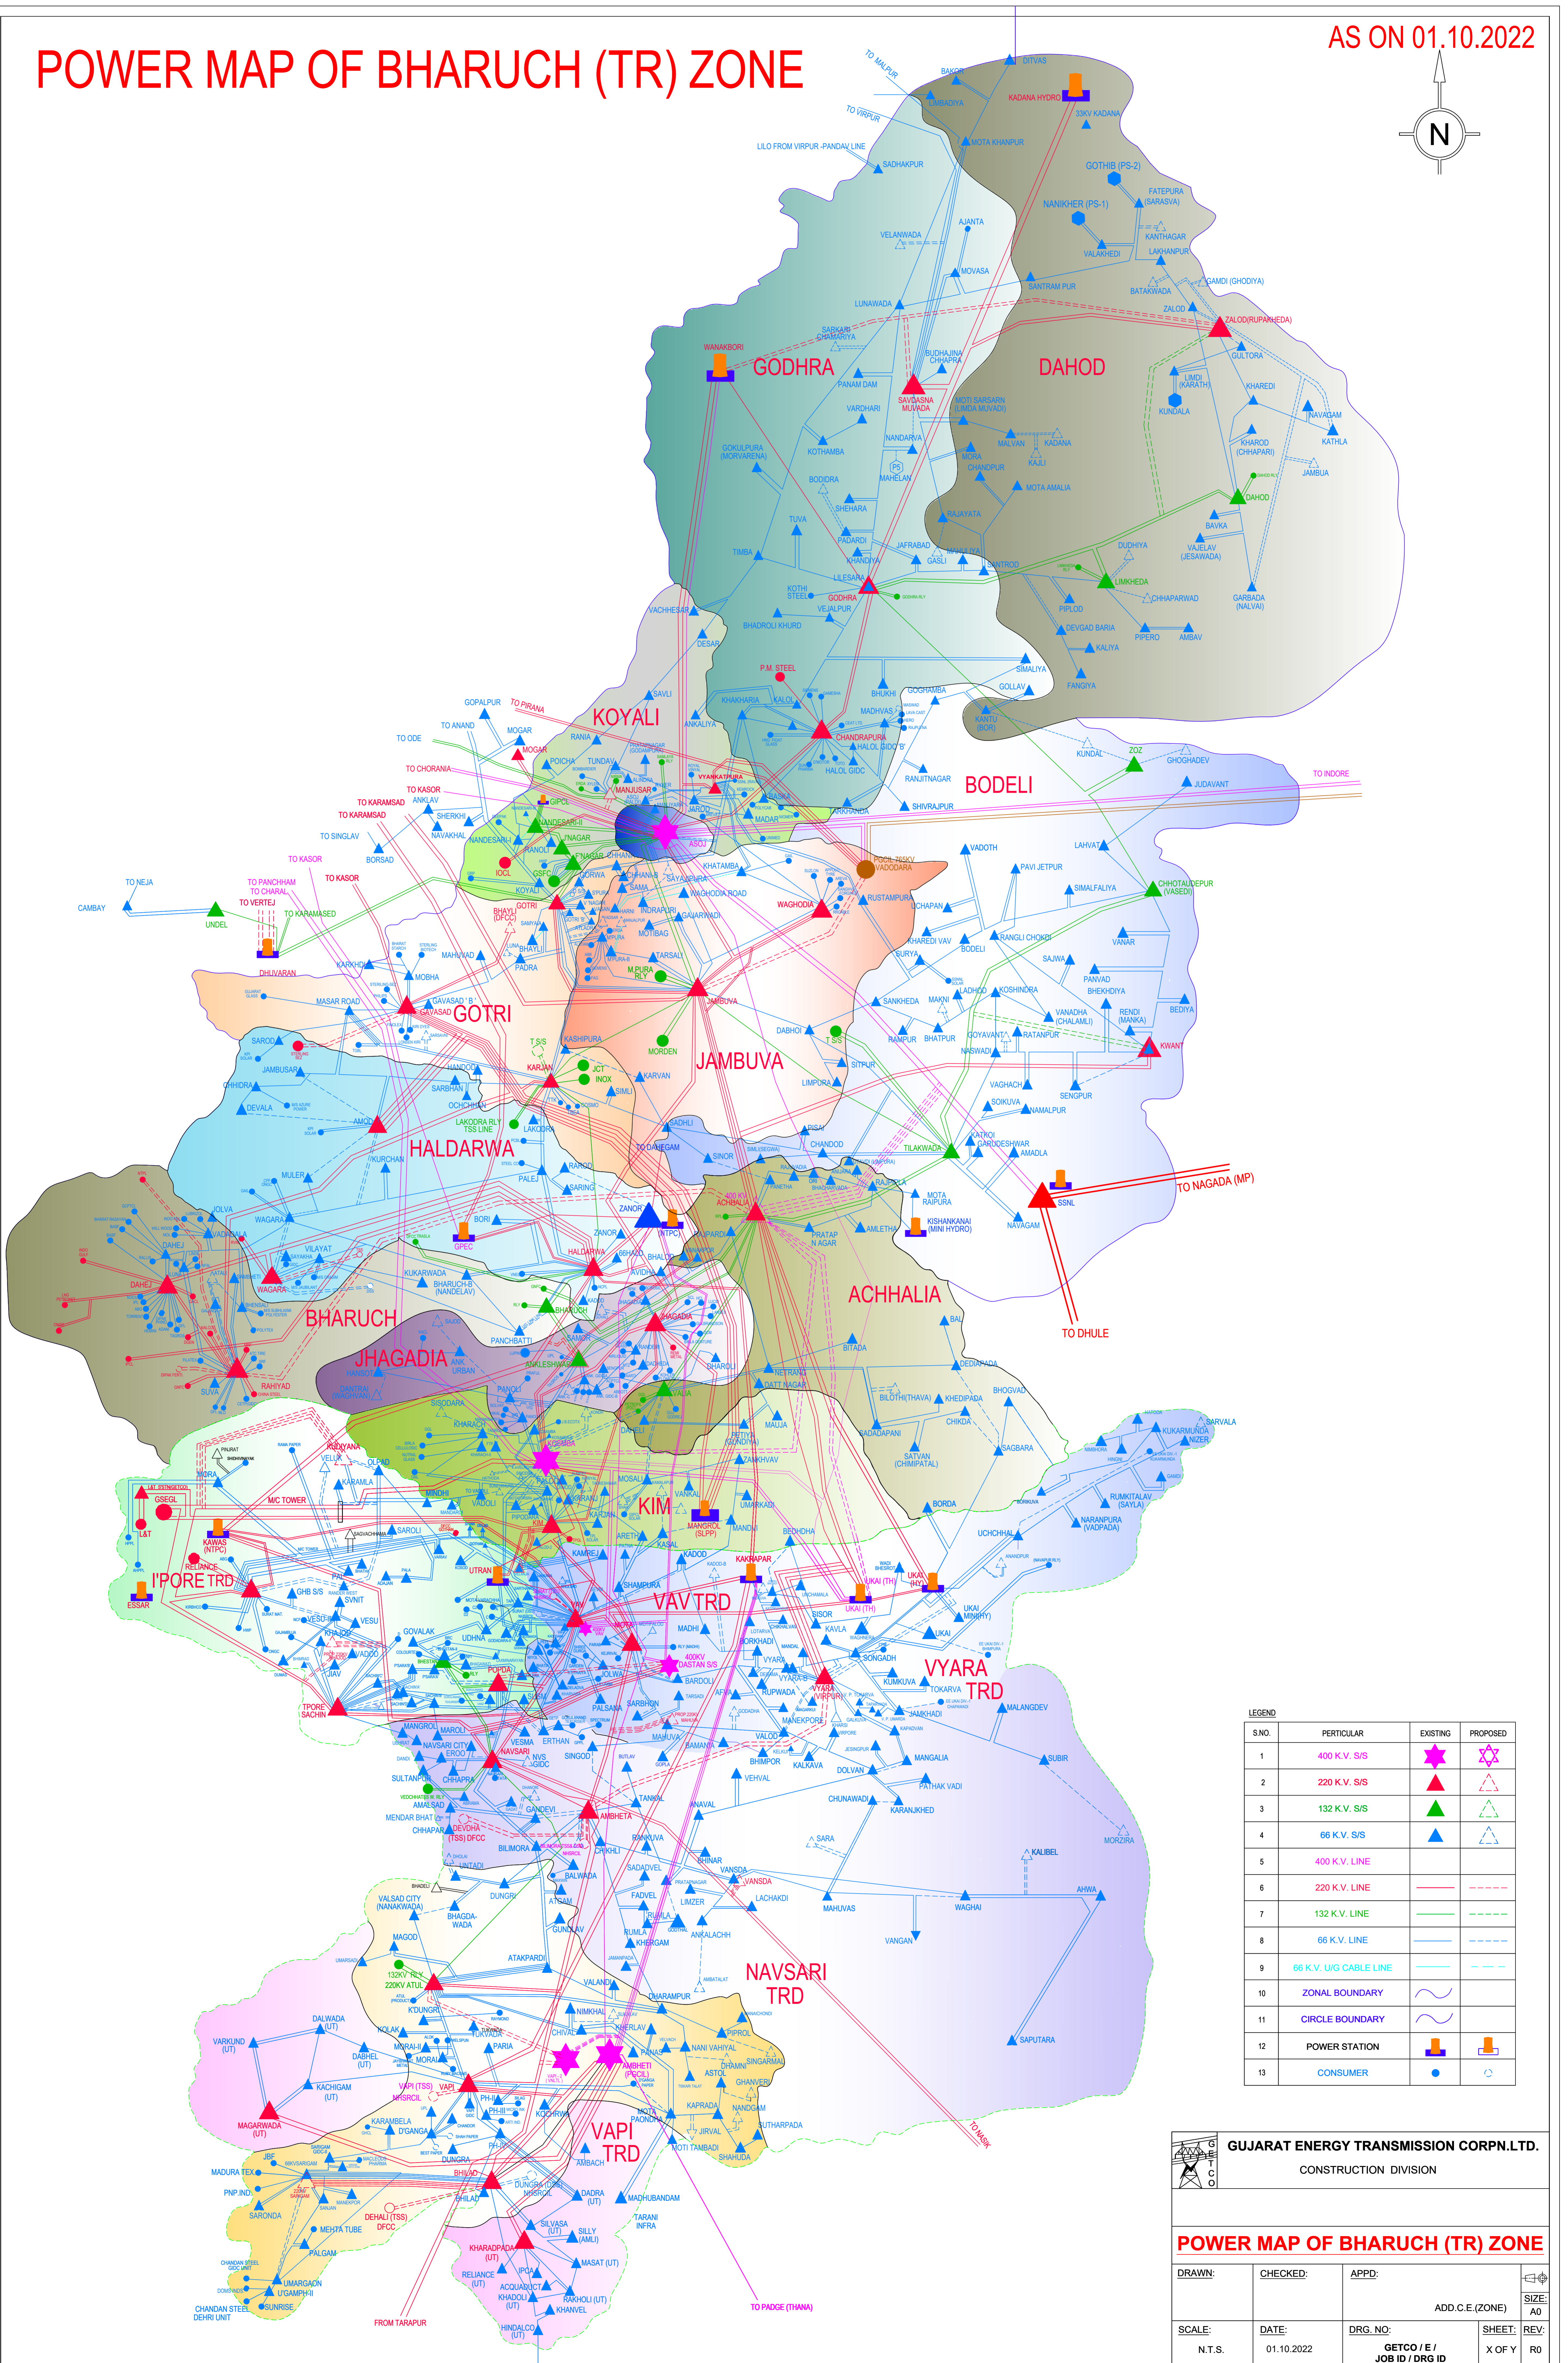


POWER MAP OF BHARUCH (TR) ZONE

AS ON 01.10.2022

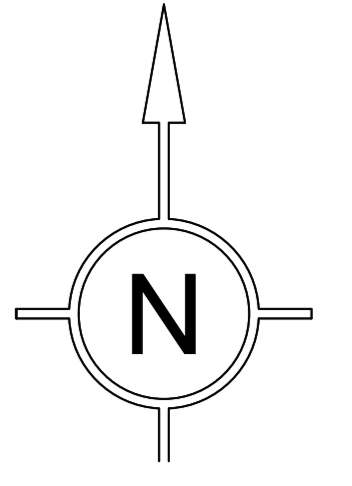

LEGEND

S.NO.	PETICULAR	EXISTING	PROPOSED
1	400 K.V. S/S		
2	220 K.V. S/S		
3	132 K.V. S/S		
4	66 K.V. S/S		
5	400 K.V. LINE		
6	220 K.V. LINE		
7	132 K.V. LINE		
8	66 K.V. LINE		
9	66 K.V. U/G CABLE LINE		
10	ZONAL BOUNDARY		
11	CIRCLE BOUNDARY		
12	POWER STATION		
13	CONSUMER		

GUJARAT ENERGY TRANSMISSION CORPN.LTD.
CONSTRUCTION DIVISION

POWER MAP OF BHARUCH (TR) ZONE

DRAWN:	CHECKED:	APPD:	SCALE:	DATE:	DRG. NO.:	SHEET:	REV:
			N.T.S.	01.10.2022	GETCO / E / JOB ID / DRG ID	X OF Y	R0

ADD.C.E.(ZONE)